



GENERAL NOTES:

1. All dimensions noted are in millimetres unless stated otherwise.
2. All levels to be above Ordnance Survey Datum defined levels (A.O.Dm) unless noted otherwise.
3. Do not scale from this drawing, if dimensions are not clear ask.
4. This document has been created in accordance with Plandescil Ltd. Terms & Conditions along with the scope of works provided by the client to Plandescil Ltd. Any use of this document other than for its original purpose is prohibited, Plandescil Ltd. accept no liability for any third party uses of this document.
5. Plandescil Ltd. to be immediately notified of any suspected omissions or discrepancies.
6. This drawing is to be read in conjunction with all other relevant documents relating to the project.
7. All setting out to be coordinated by the Contractor and to be checked onsite prior to construction.
8. All steelwork hot rolled UB's and UC's Grade S275, all SHS and RHS to be hot/cold finished Grade S355, Execution Class 2, to BS EN10025 designed by Plandescil Ltd.
9. All bolts Grade 8.8 bolted U.N.O.
10. Steelwork to be in accordance with BS 5950 part 2 and National Structural Steelwork Specification for Building Construction (6th edition) published by the BCSA and SCI.
11. Fabrication drawings to be produced by Steelwork Manufacturer.
12. All temporary propping, bracing and shoring by builder.
13. Foundation depths to be agreed with Building Control on site.
14. Waterproof details/specification by others.
15. Internal finishes to be dot and dab plasterboard except studwalls.
16. Permission by the building owner should be gained before undertaking the works.


NOTE: All temporary propping and temporary stability by builder

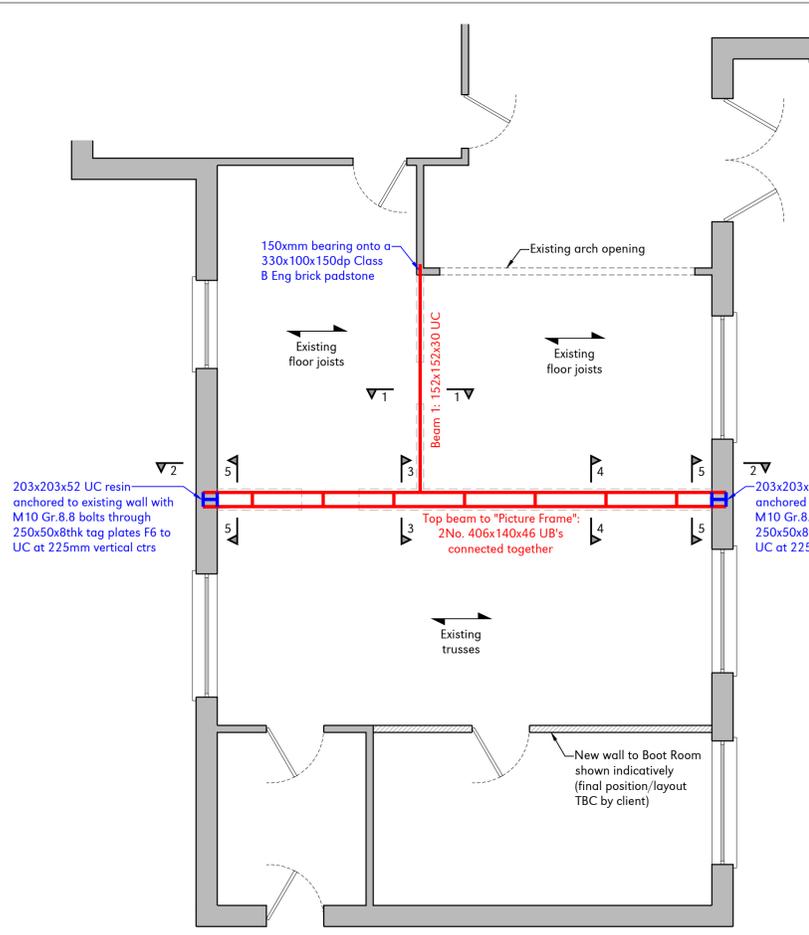


PROPOSED GROUND FLOOR PLAN SHOWING STRUCTURE OVER
Scale 1:50

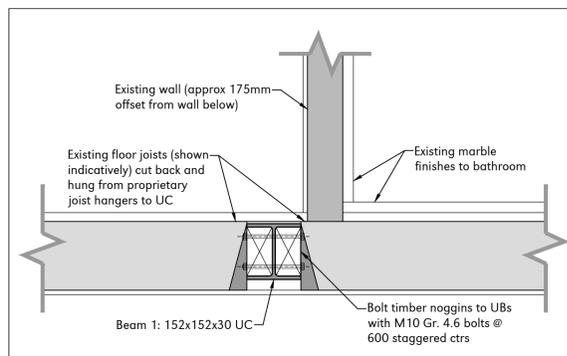


SECTION 1-1
SCALE 1:10

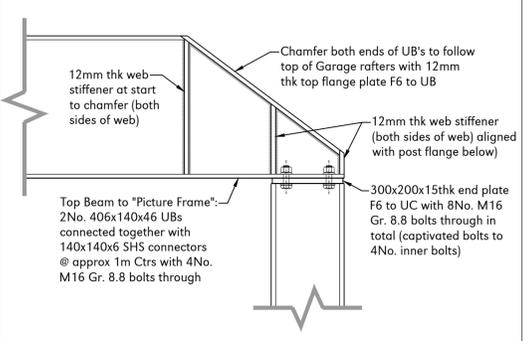


TYPICAL CHAMFER
DETAIL AT END OF BEAM
SCALE 1:10

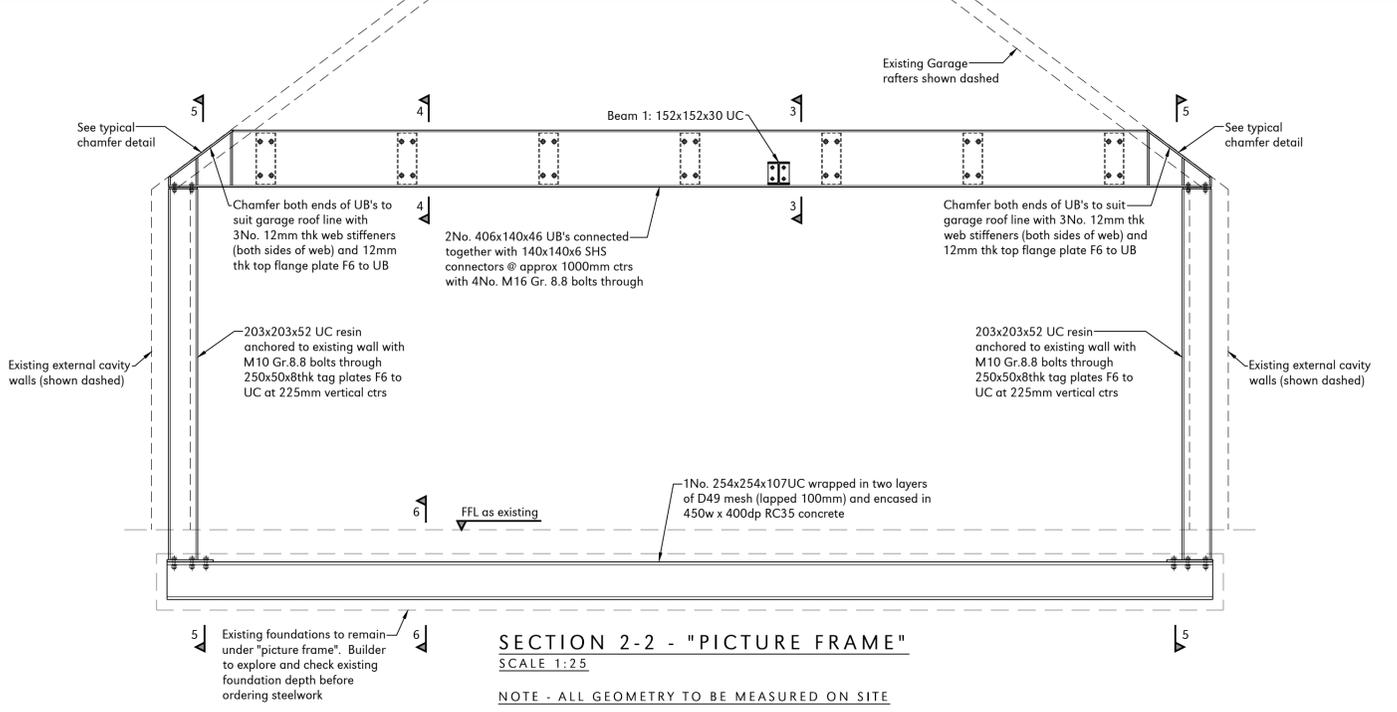


SECTION 2-2 - "PICTURE FRAME"
SCALE 1:25
NOTE - ALL GEOMETRY TO BE MEASURED ON SITE

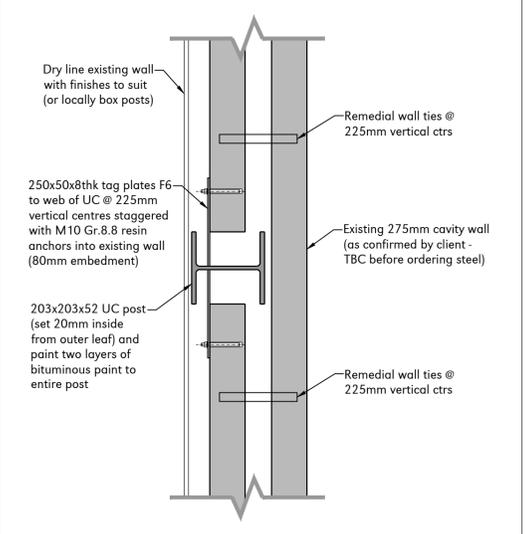


POST/WALL DETAIL
SCALE 1:10

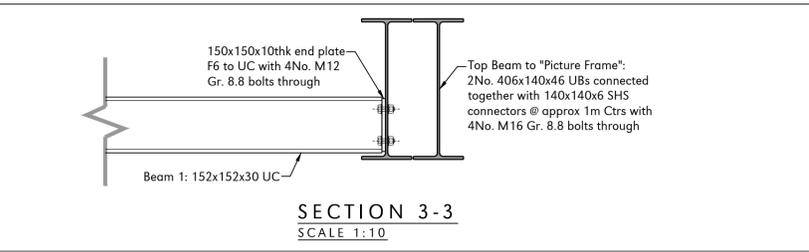


SECTION 3-3
SCALE 1:10

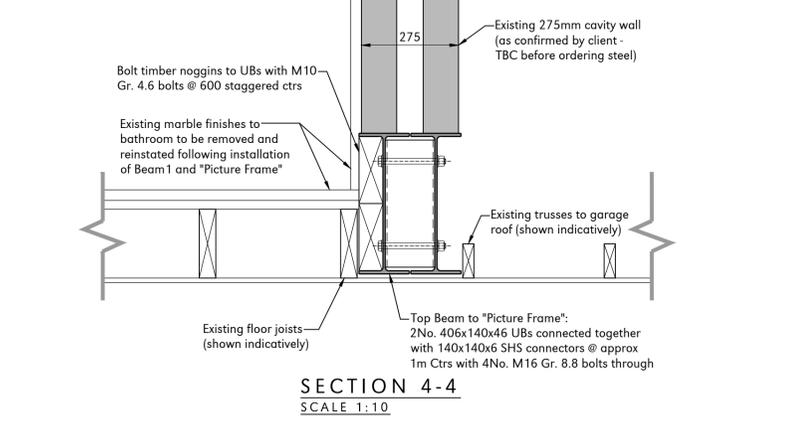


SECTION 4-4
SCALE 1:10

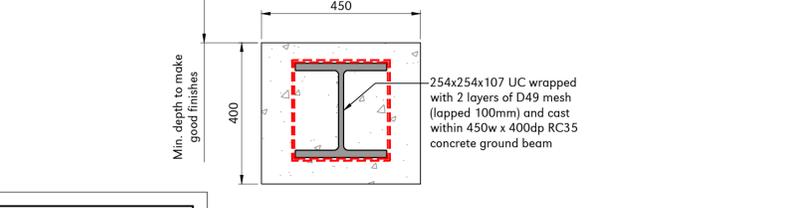

SECTION 6-6
SCALE 1:10

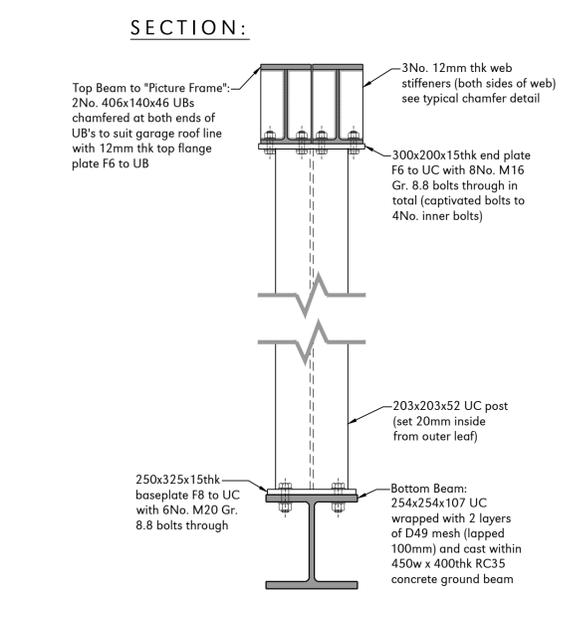

SECTION 5-5 & BASEPLATE DETAILS
SCALE 1:10

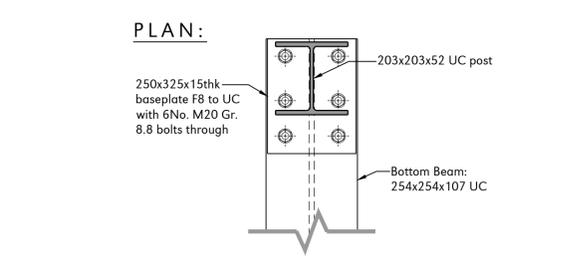

PLAN:
SCALE 1:10

ISSUED FOR CLIENT REVIEW

Rev	Date	Rev By	Chkd	Description
0	12-02-20	AJB		First Issue

plandescil
consulting engineers

Connaught Road Attleborough Norfolk NR17 2BW
Telephone: (01953) 452001 Fax: (01953) 456955
E-mail: pd@plandescil.co.uk www.plandescil.co.uk

civil / structural / environmental / surveying

Client
Matthew Green

Project
Proposed Wall Removals Hillcrest, North Pickenham Rd Swaffham

Drawing Title
Proposed Ground Floor G.A. Plans & Sections 1-1 to 6-6

Scale U.N.O. Date 10-02-20 Drawn By JCB
As Shown(A1)

Drawing No. **25775/ SK01** Rev **0**

This drawing and the works depicted thereon are the copyright of Plandescil Consulting Engineers Ltd. Unauthorised reproduction infringes copyright.