


Notes:
Do not scale this drawing. Check all dimensions on site. Any discrepancies to be reported back to the Architect for clarity.

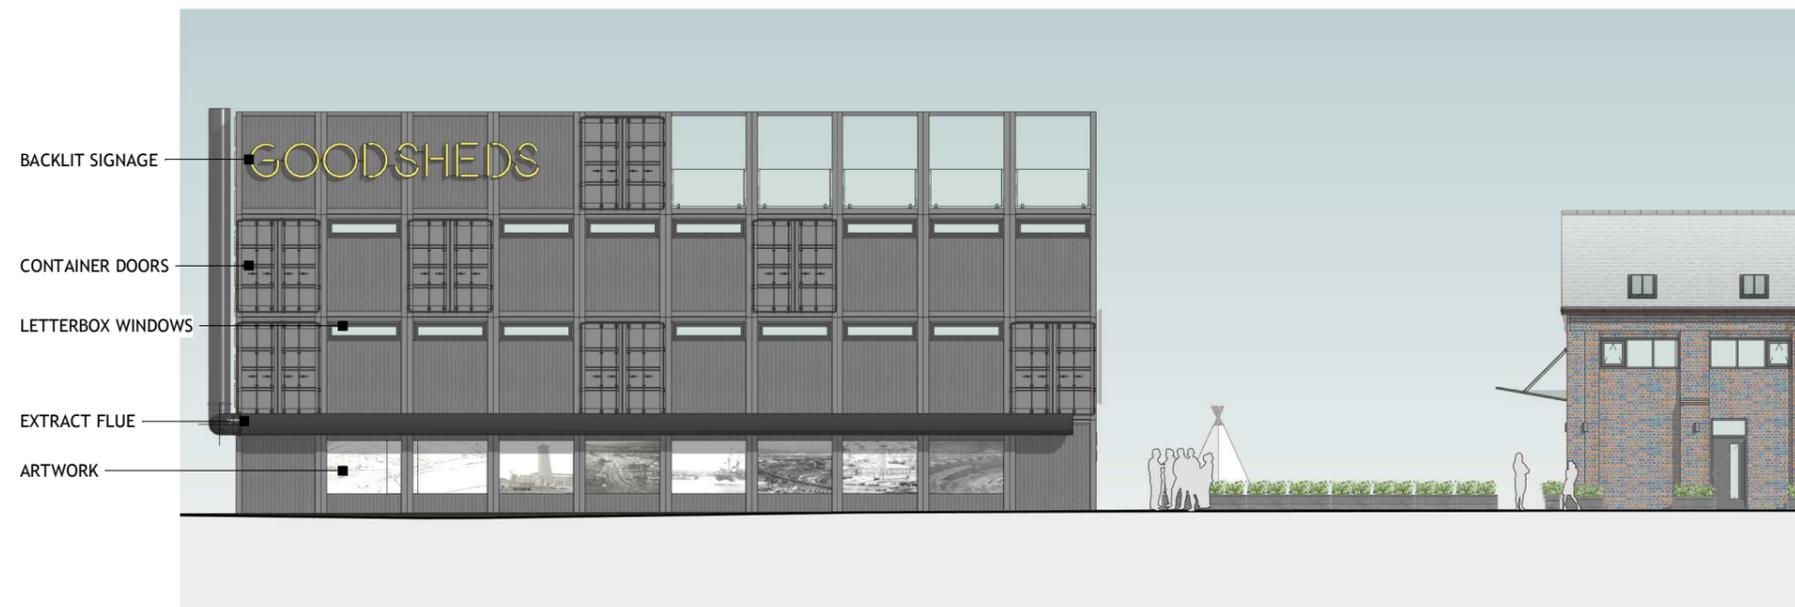

01 CONTAINER VILLAGE - FRONT ELEVATION
1 : 100



02 CONTAINER VILLAGE - REAR ELEVATION
1 : 100

Rev | Revision | By | Date

Client:
DS PROPERTIES (GOODS SHED) LTD
DS HOLDINGS (PENARTH) LTD

Project:
GOODSHEDS, HOOD ROAD, BARRY

Job Number: **L818**

Date: **12.10.18**

Drawn by: **PC**

Dwg No: **A135**

PROPOSED FRONT & REAR
CONTAINER VILLAGE ELEVATIONS

Revision:

Scale: **1 : 100 @ A1**

Drawing Status:
PLANNING



TONY KING
ARCHITECTS LTD
97a Glebe Street, Penarth
Vale of Glamorgan CF64 1EE
T: 02920 306400
www.tonykingarchitects.co.uk