


- KEY
- 1 Staffordshire Slate Blue Brick – to match existing
 - 2 Powder Coated Aluminium Framed Double Glazing
 - 3 Timber
 - 4 Flat Roof

1 Proposed Front Elevation
1:50

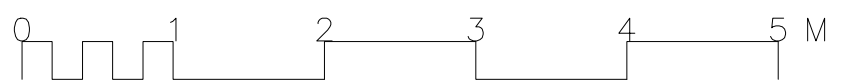


RL +8.26

2ndFFL +5.22

1stFFL +2.61


GndFFL ±0.00


GndL -0.14

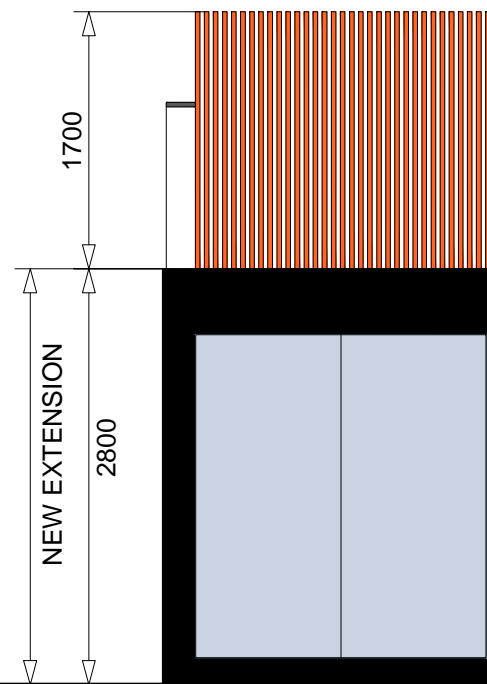

- KEY
- 1 Staffordshire Slate Blue Brick – to match existing
 - 2 Powder Coated Aluminium Framed Double Glazing
 - 3 Glass Balustrade
 - 4 Powder Coated Aluminium Panels
 - 5 Flat Roof
 - 6 Slatted Timber Screen


1 Proposed South Elevation
1:50


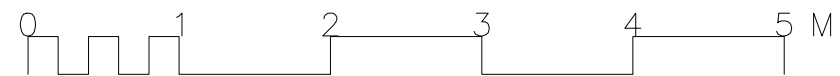


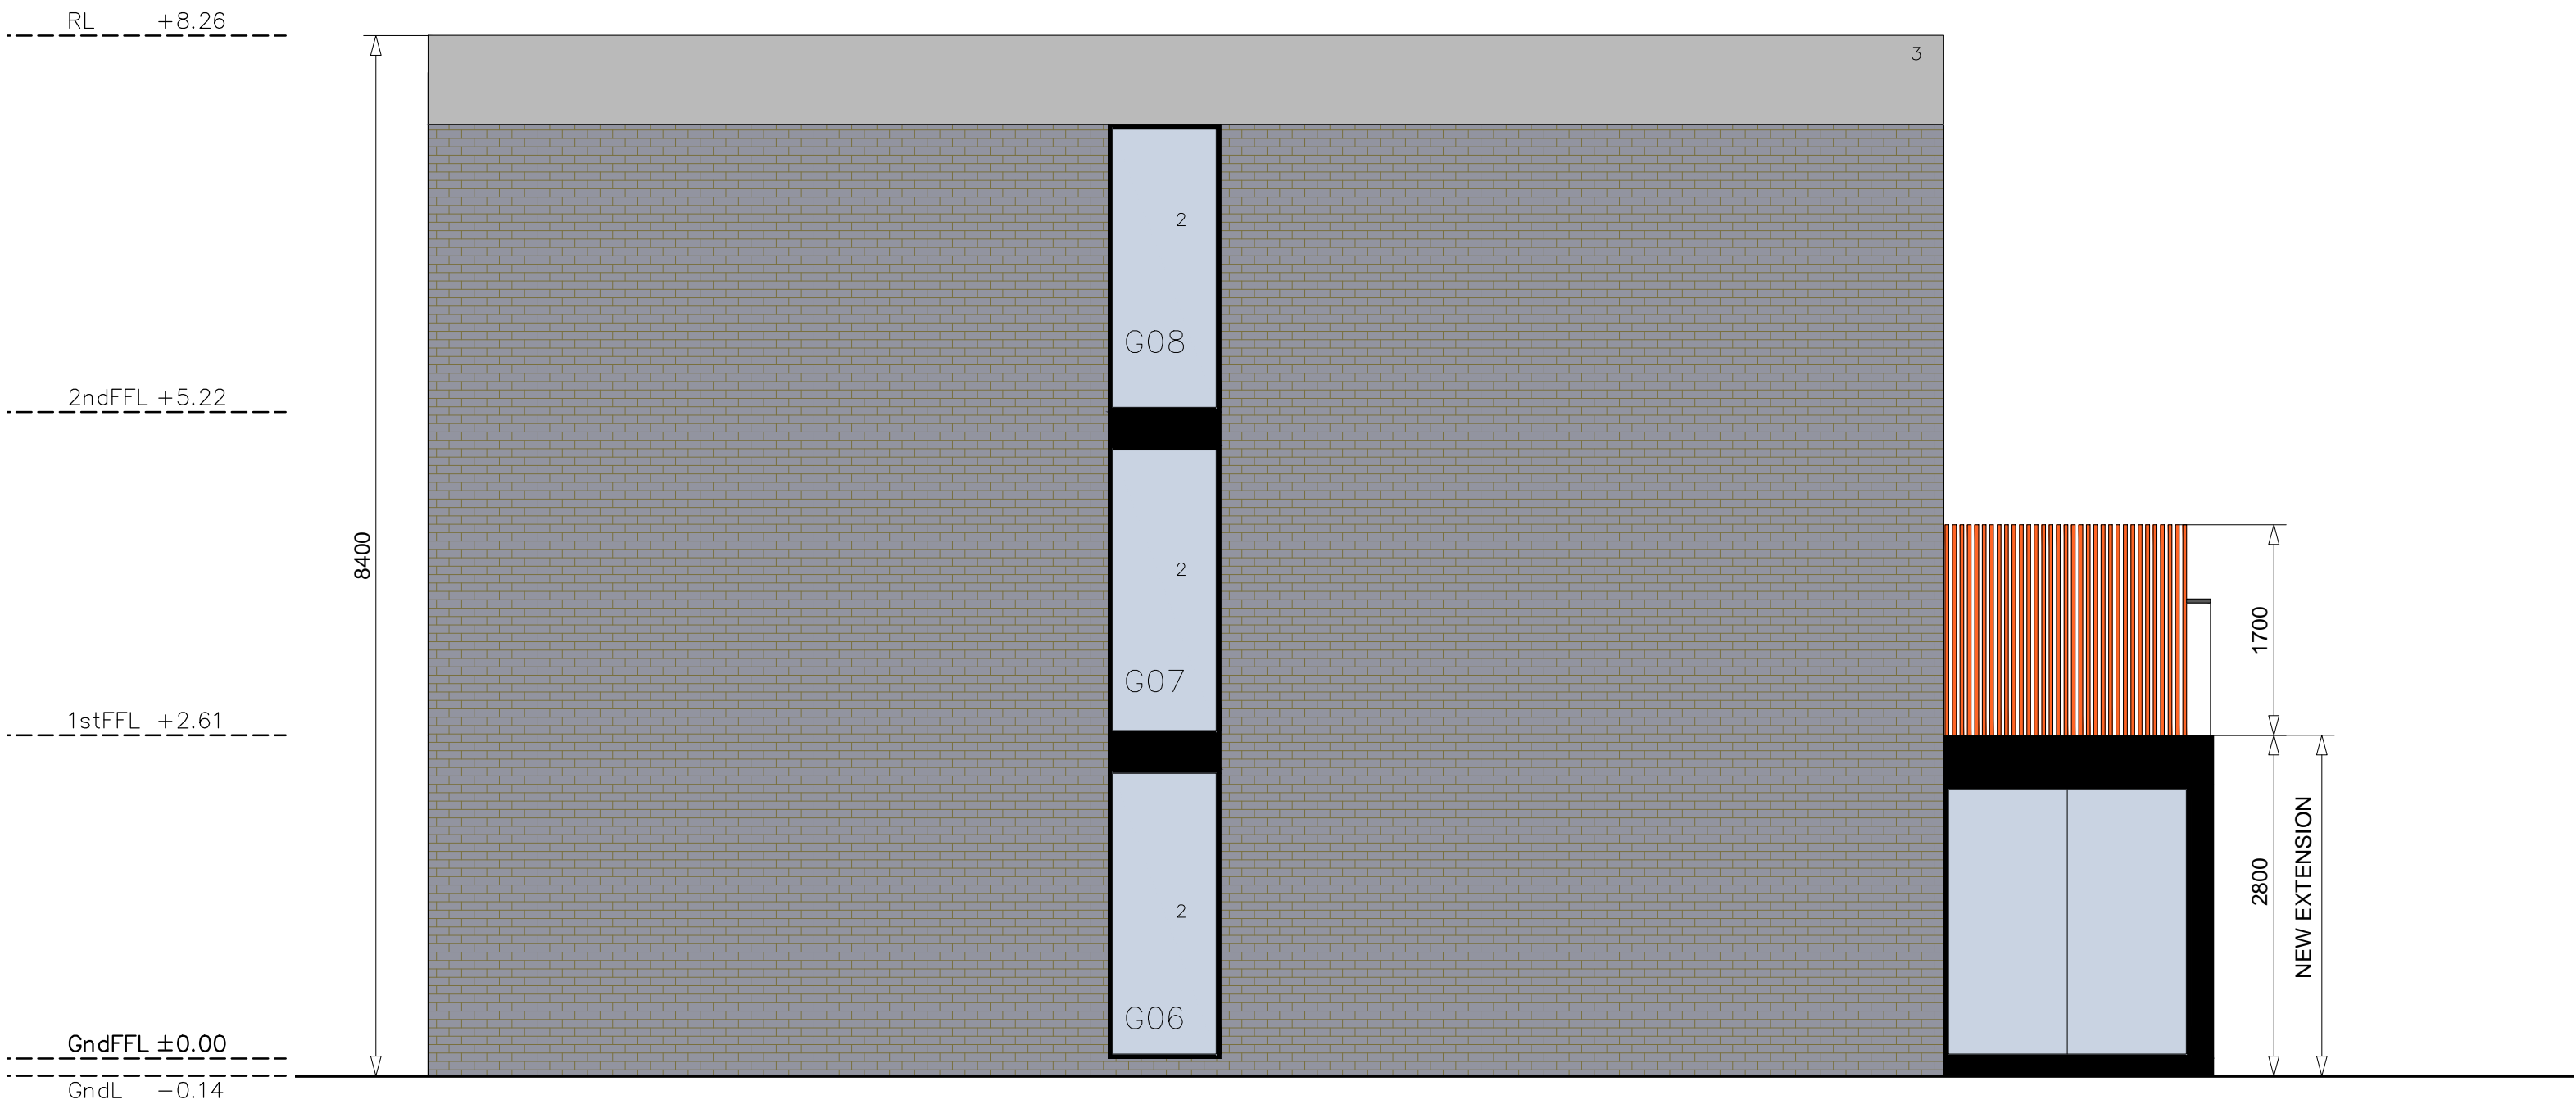


- KEY
- 1 Staffordshire Slate Blue Brick — to match existing
 - 2 Powder Coated Aluminium Framed Double Glazing
 - 3 Flat Roof
 - 4 Slatted Timber Screen


1 Proposed North Elevation
1:50

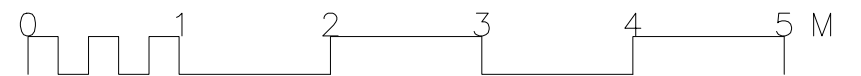


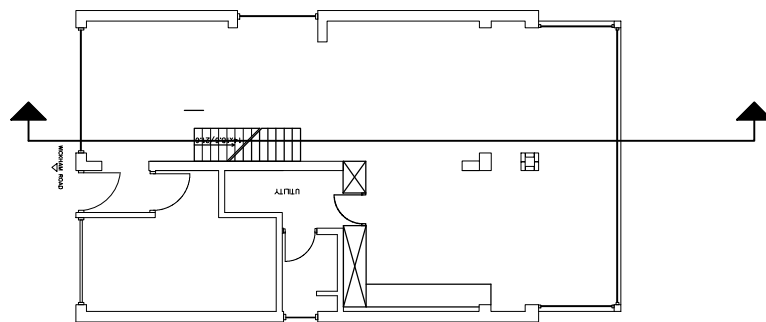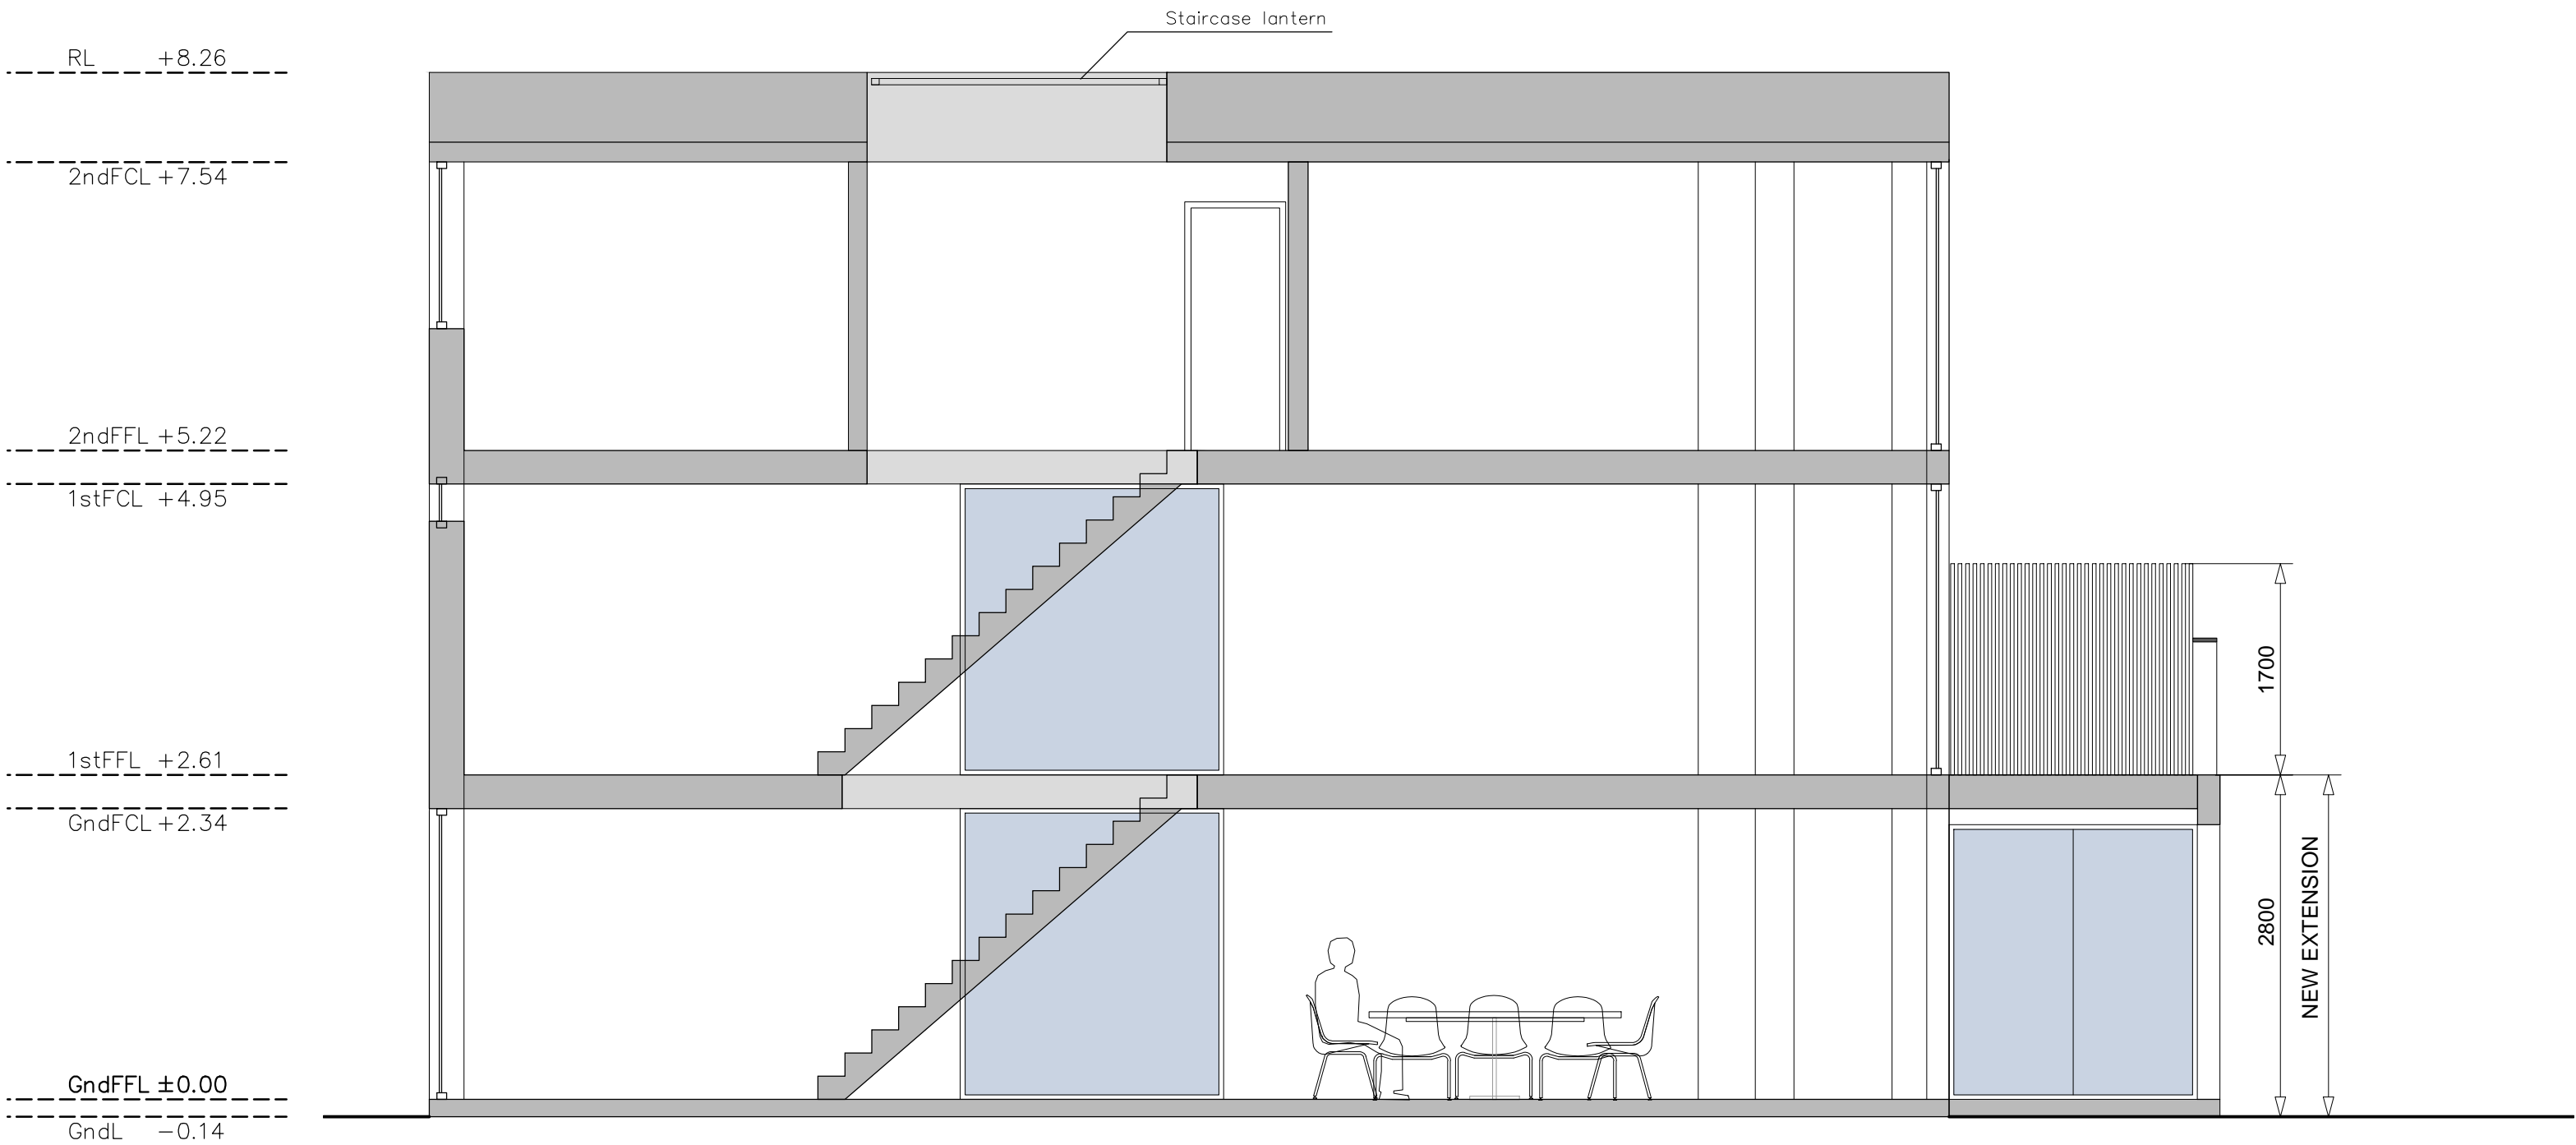

1 Proposed Section
1:50

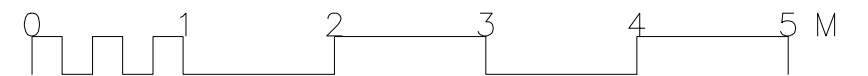

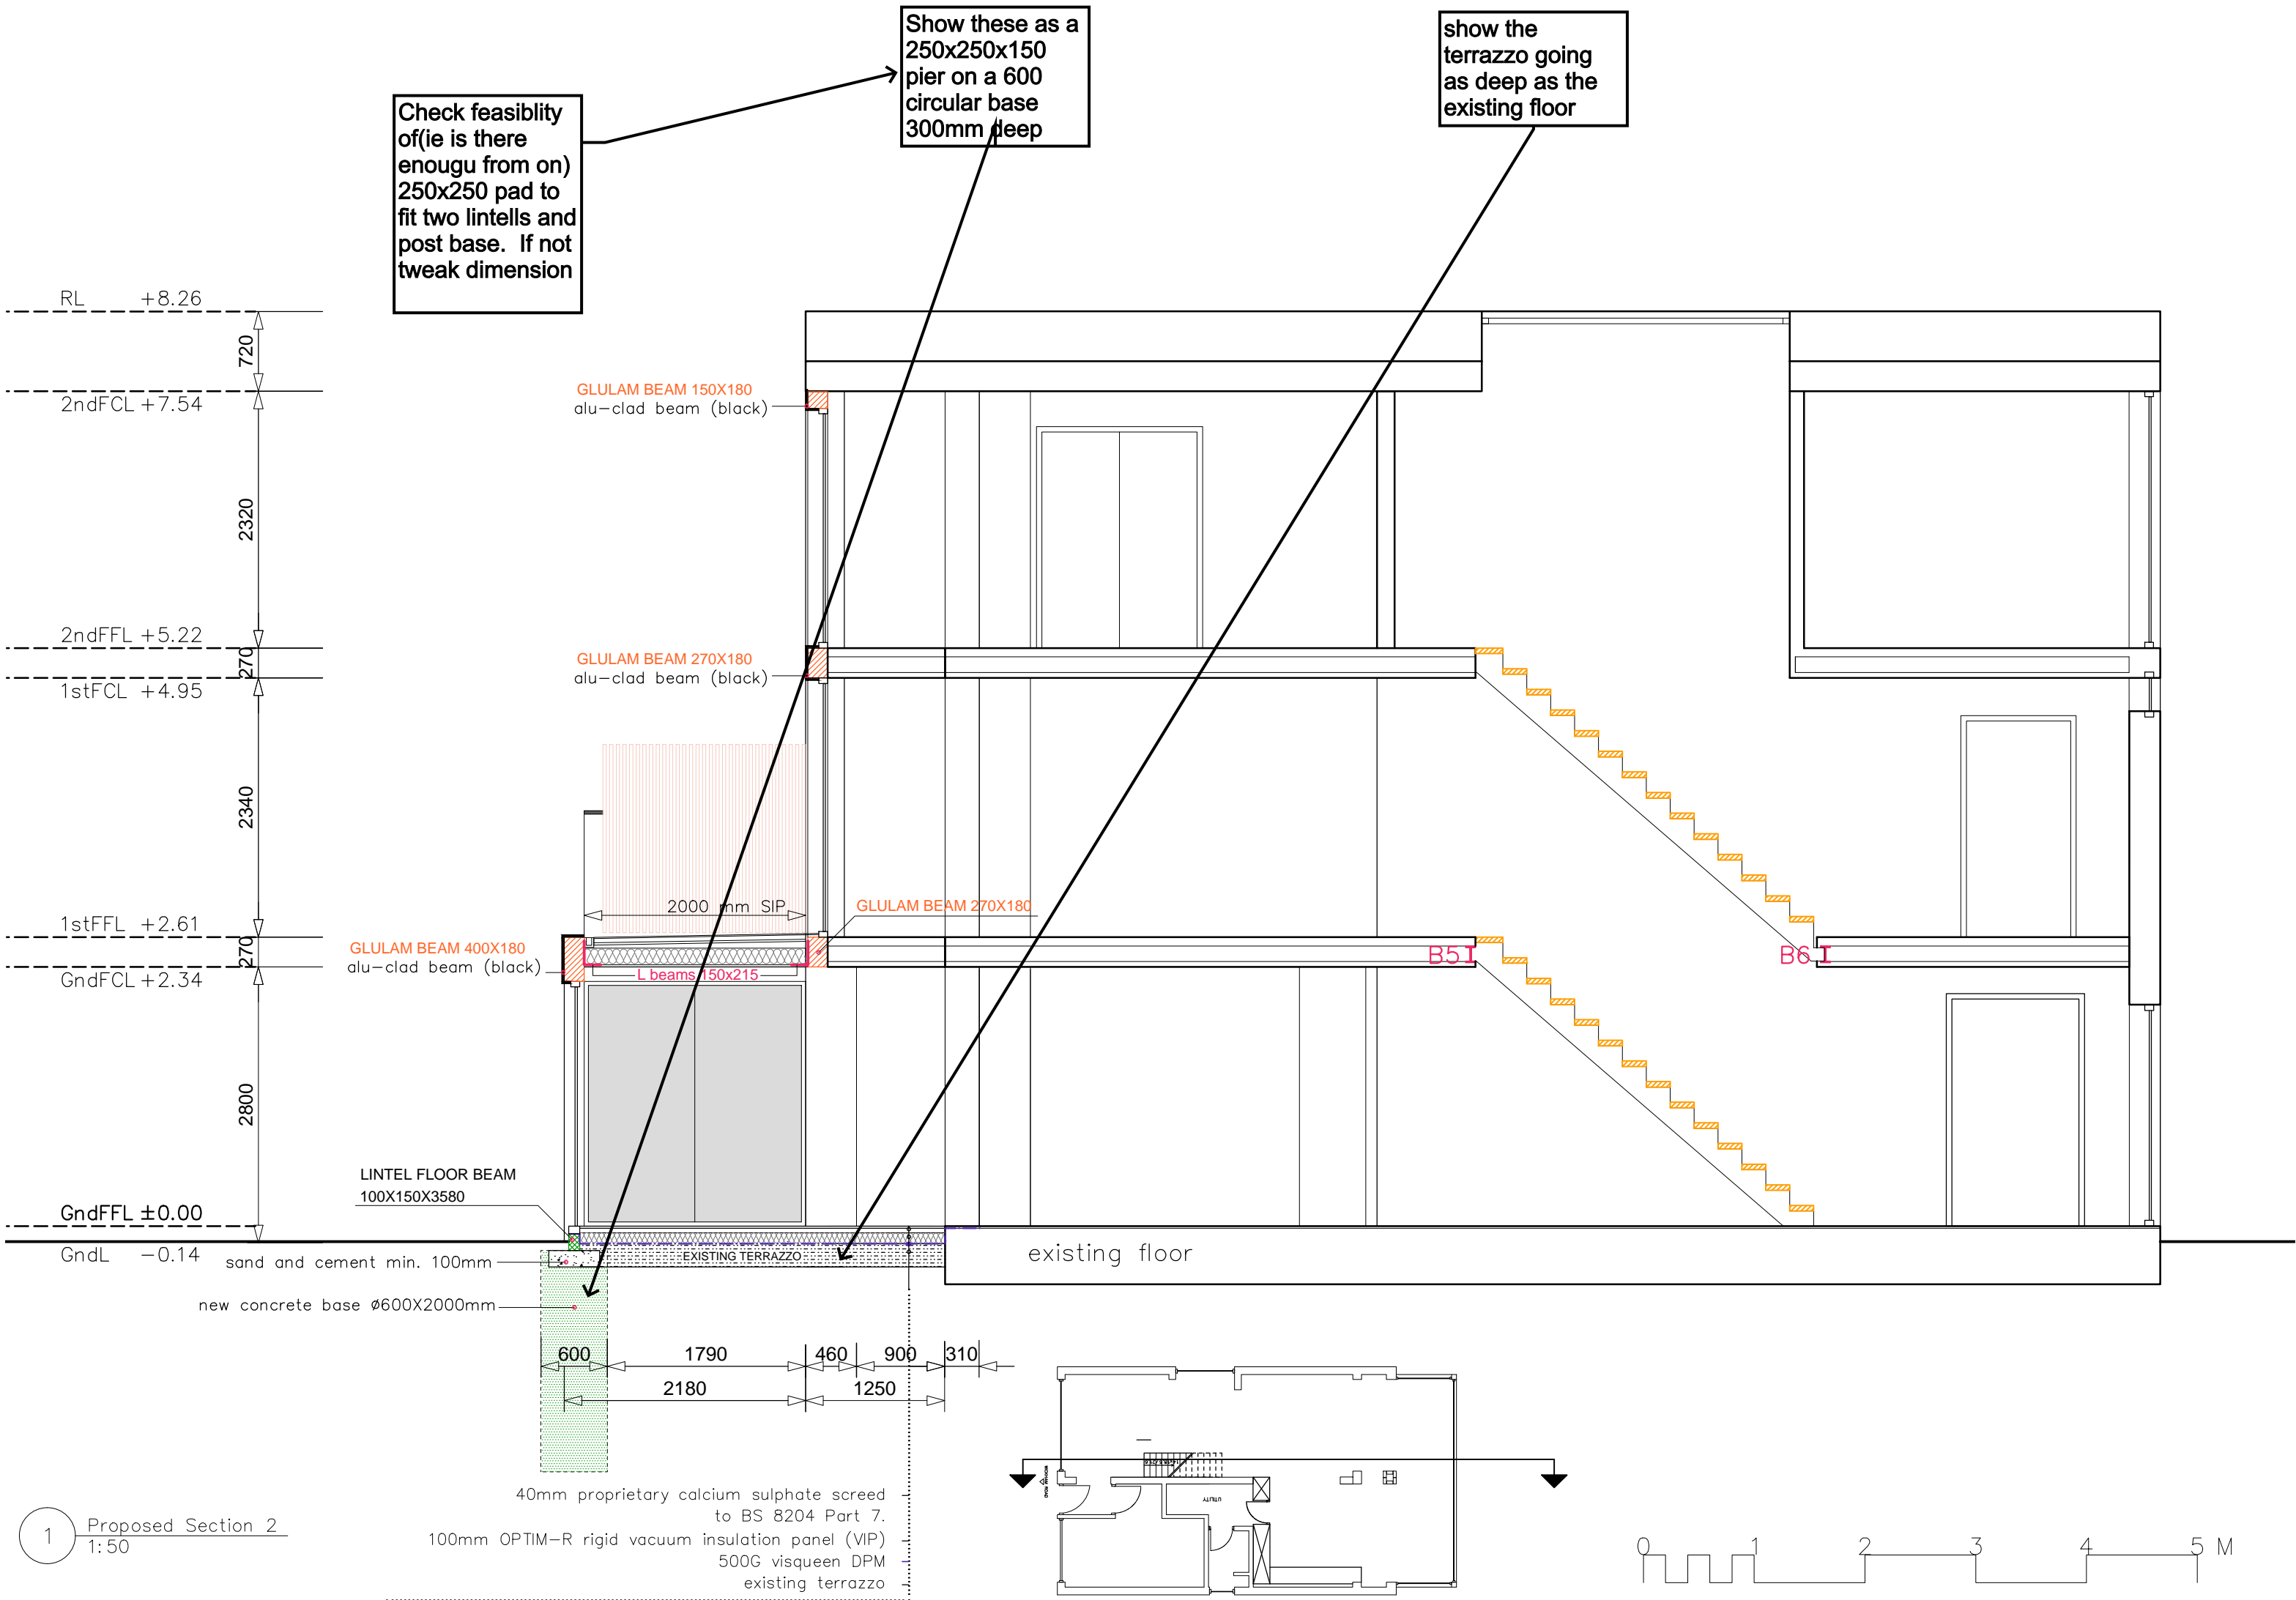

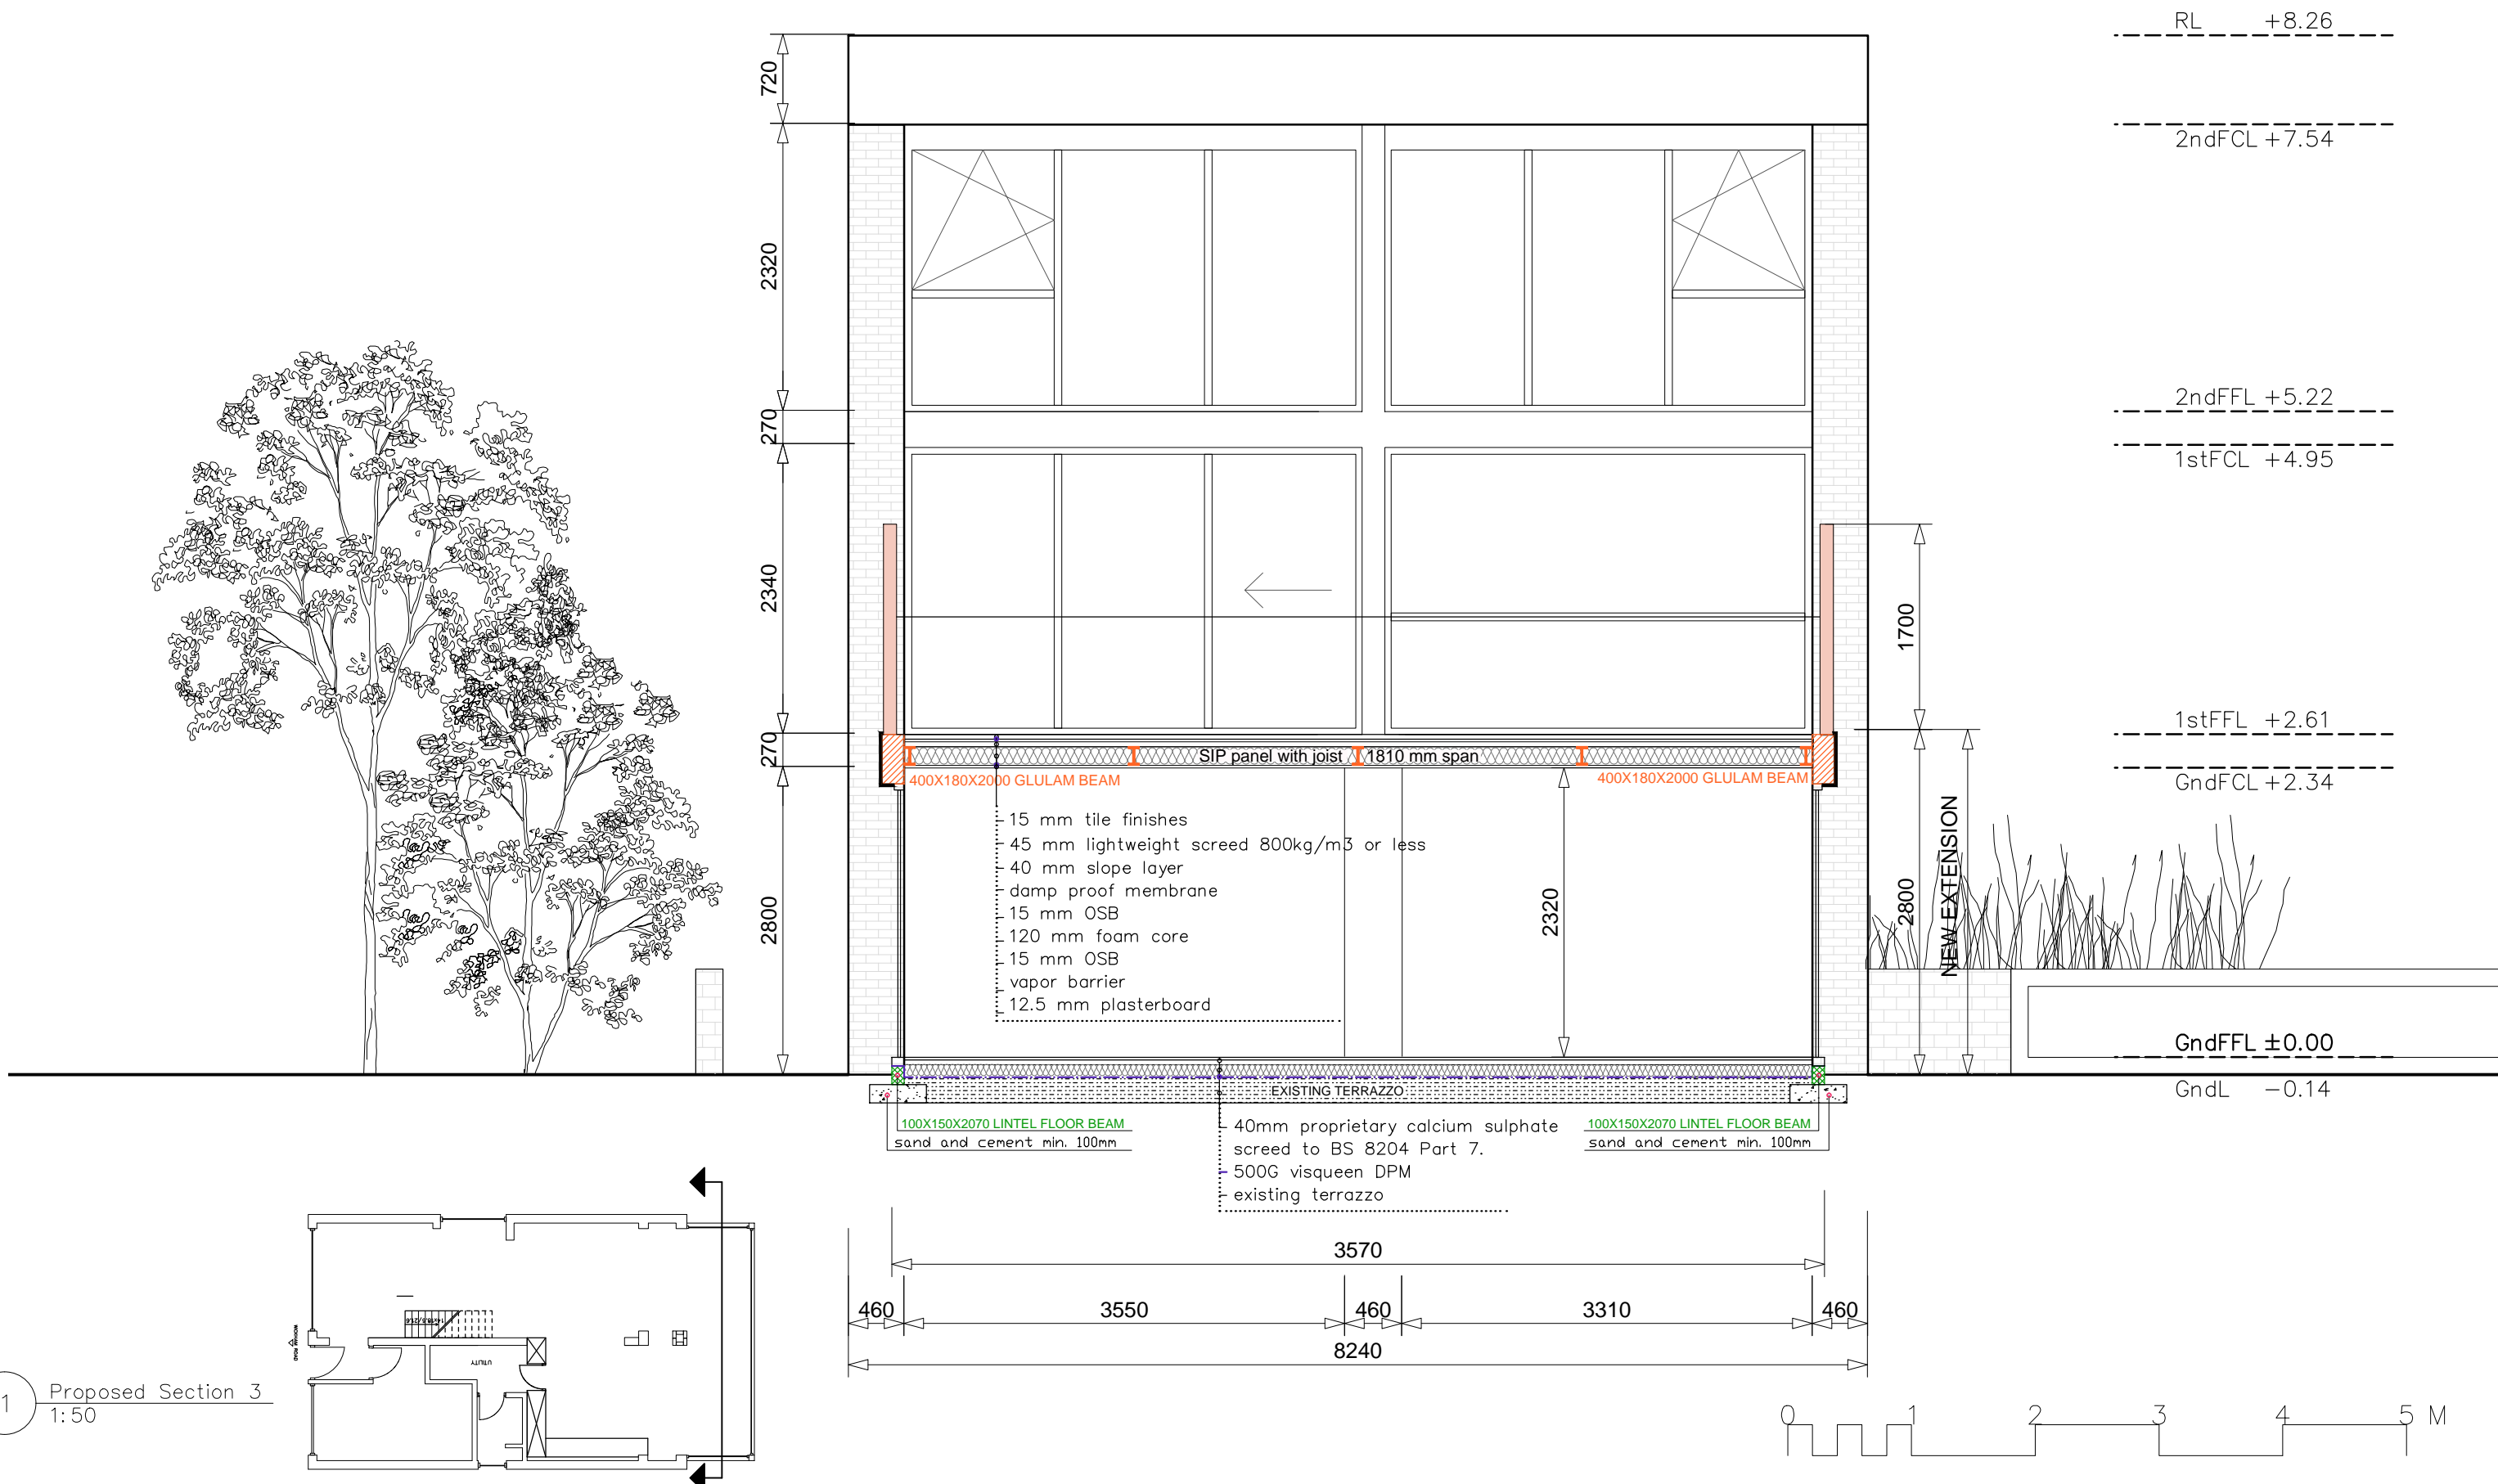

Update

