


SECTION A-A. 1:50

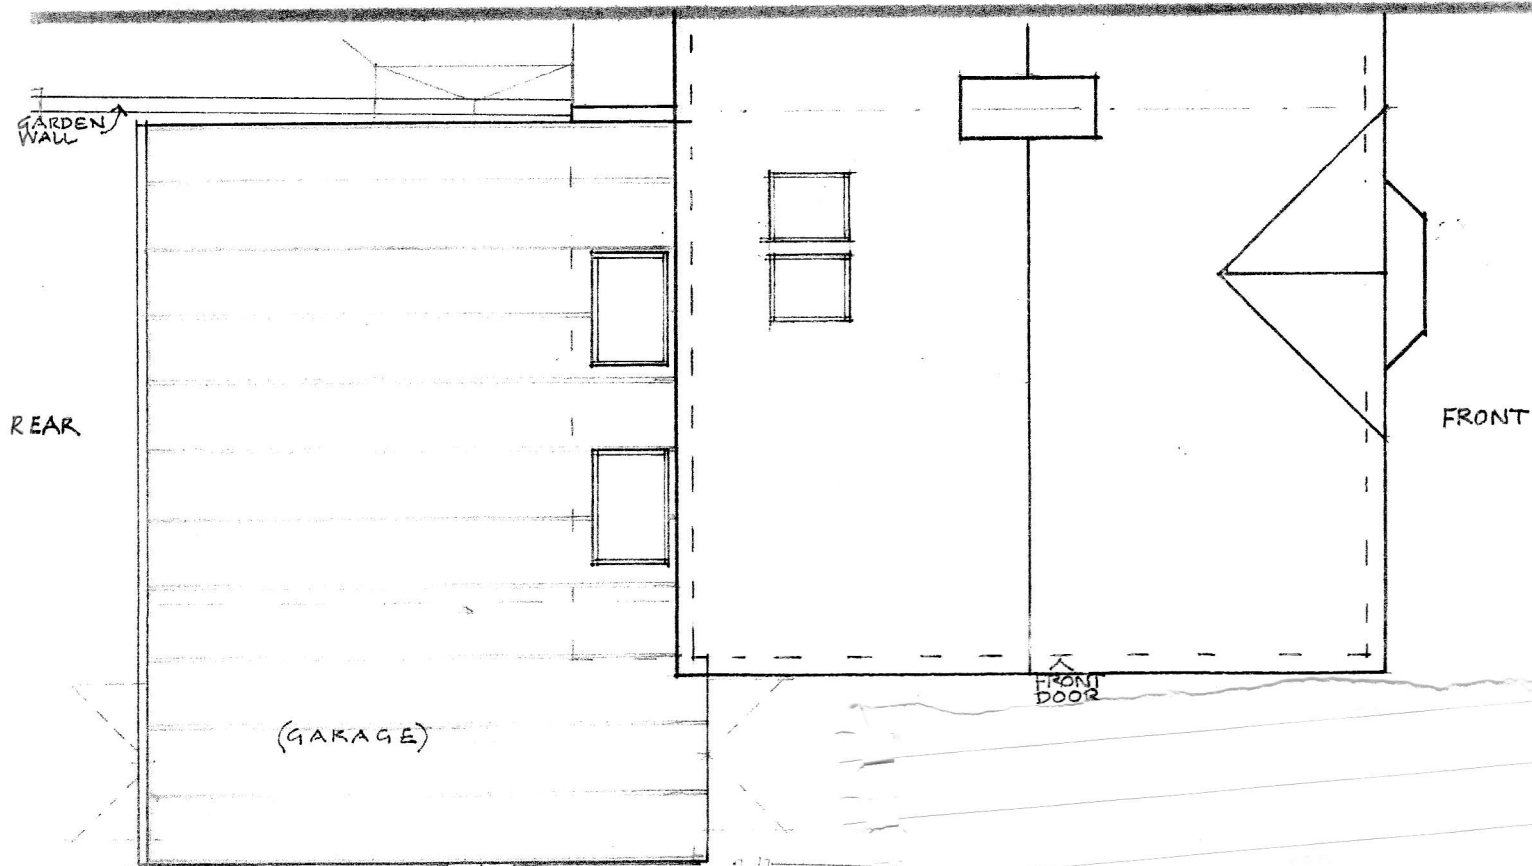

ROOF PLAN 1:100