


# W - PLAN

WITH ADJUSTABLE FLOW TEMP.

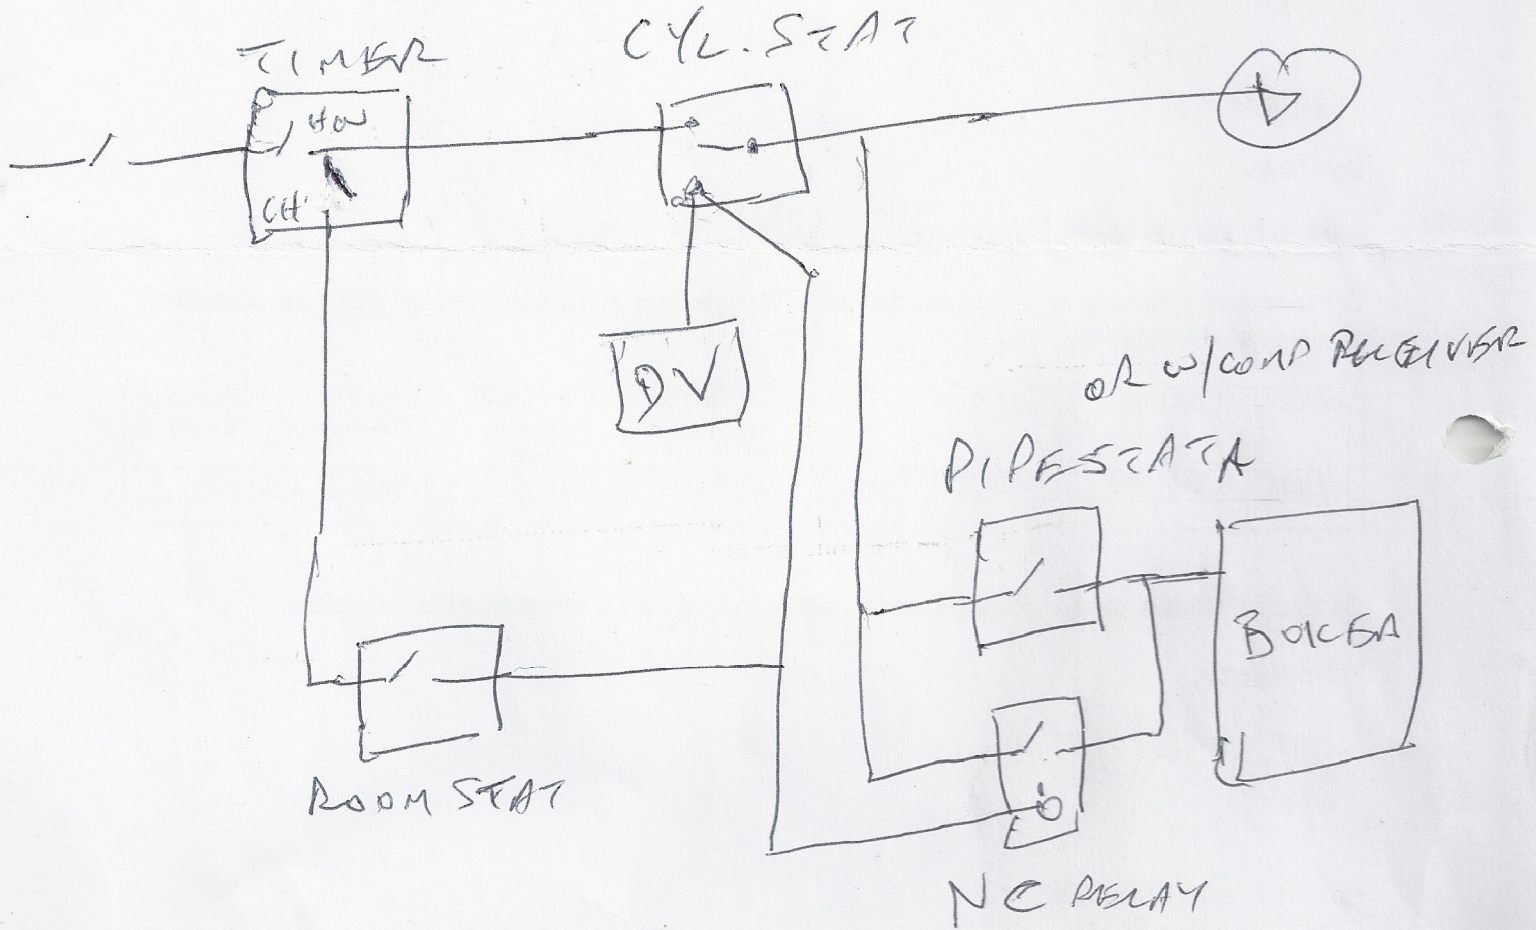

CH ONLY WHEN FLOW IS SATISFIED